



BOSTON & MAINE CORPORATION

INTERSTATE ROUTE 91

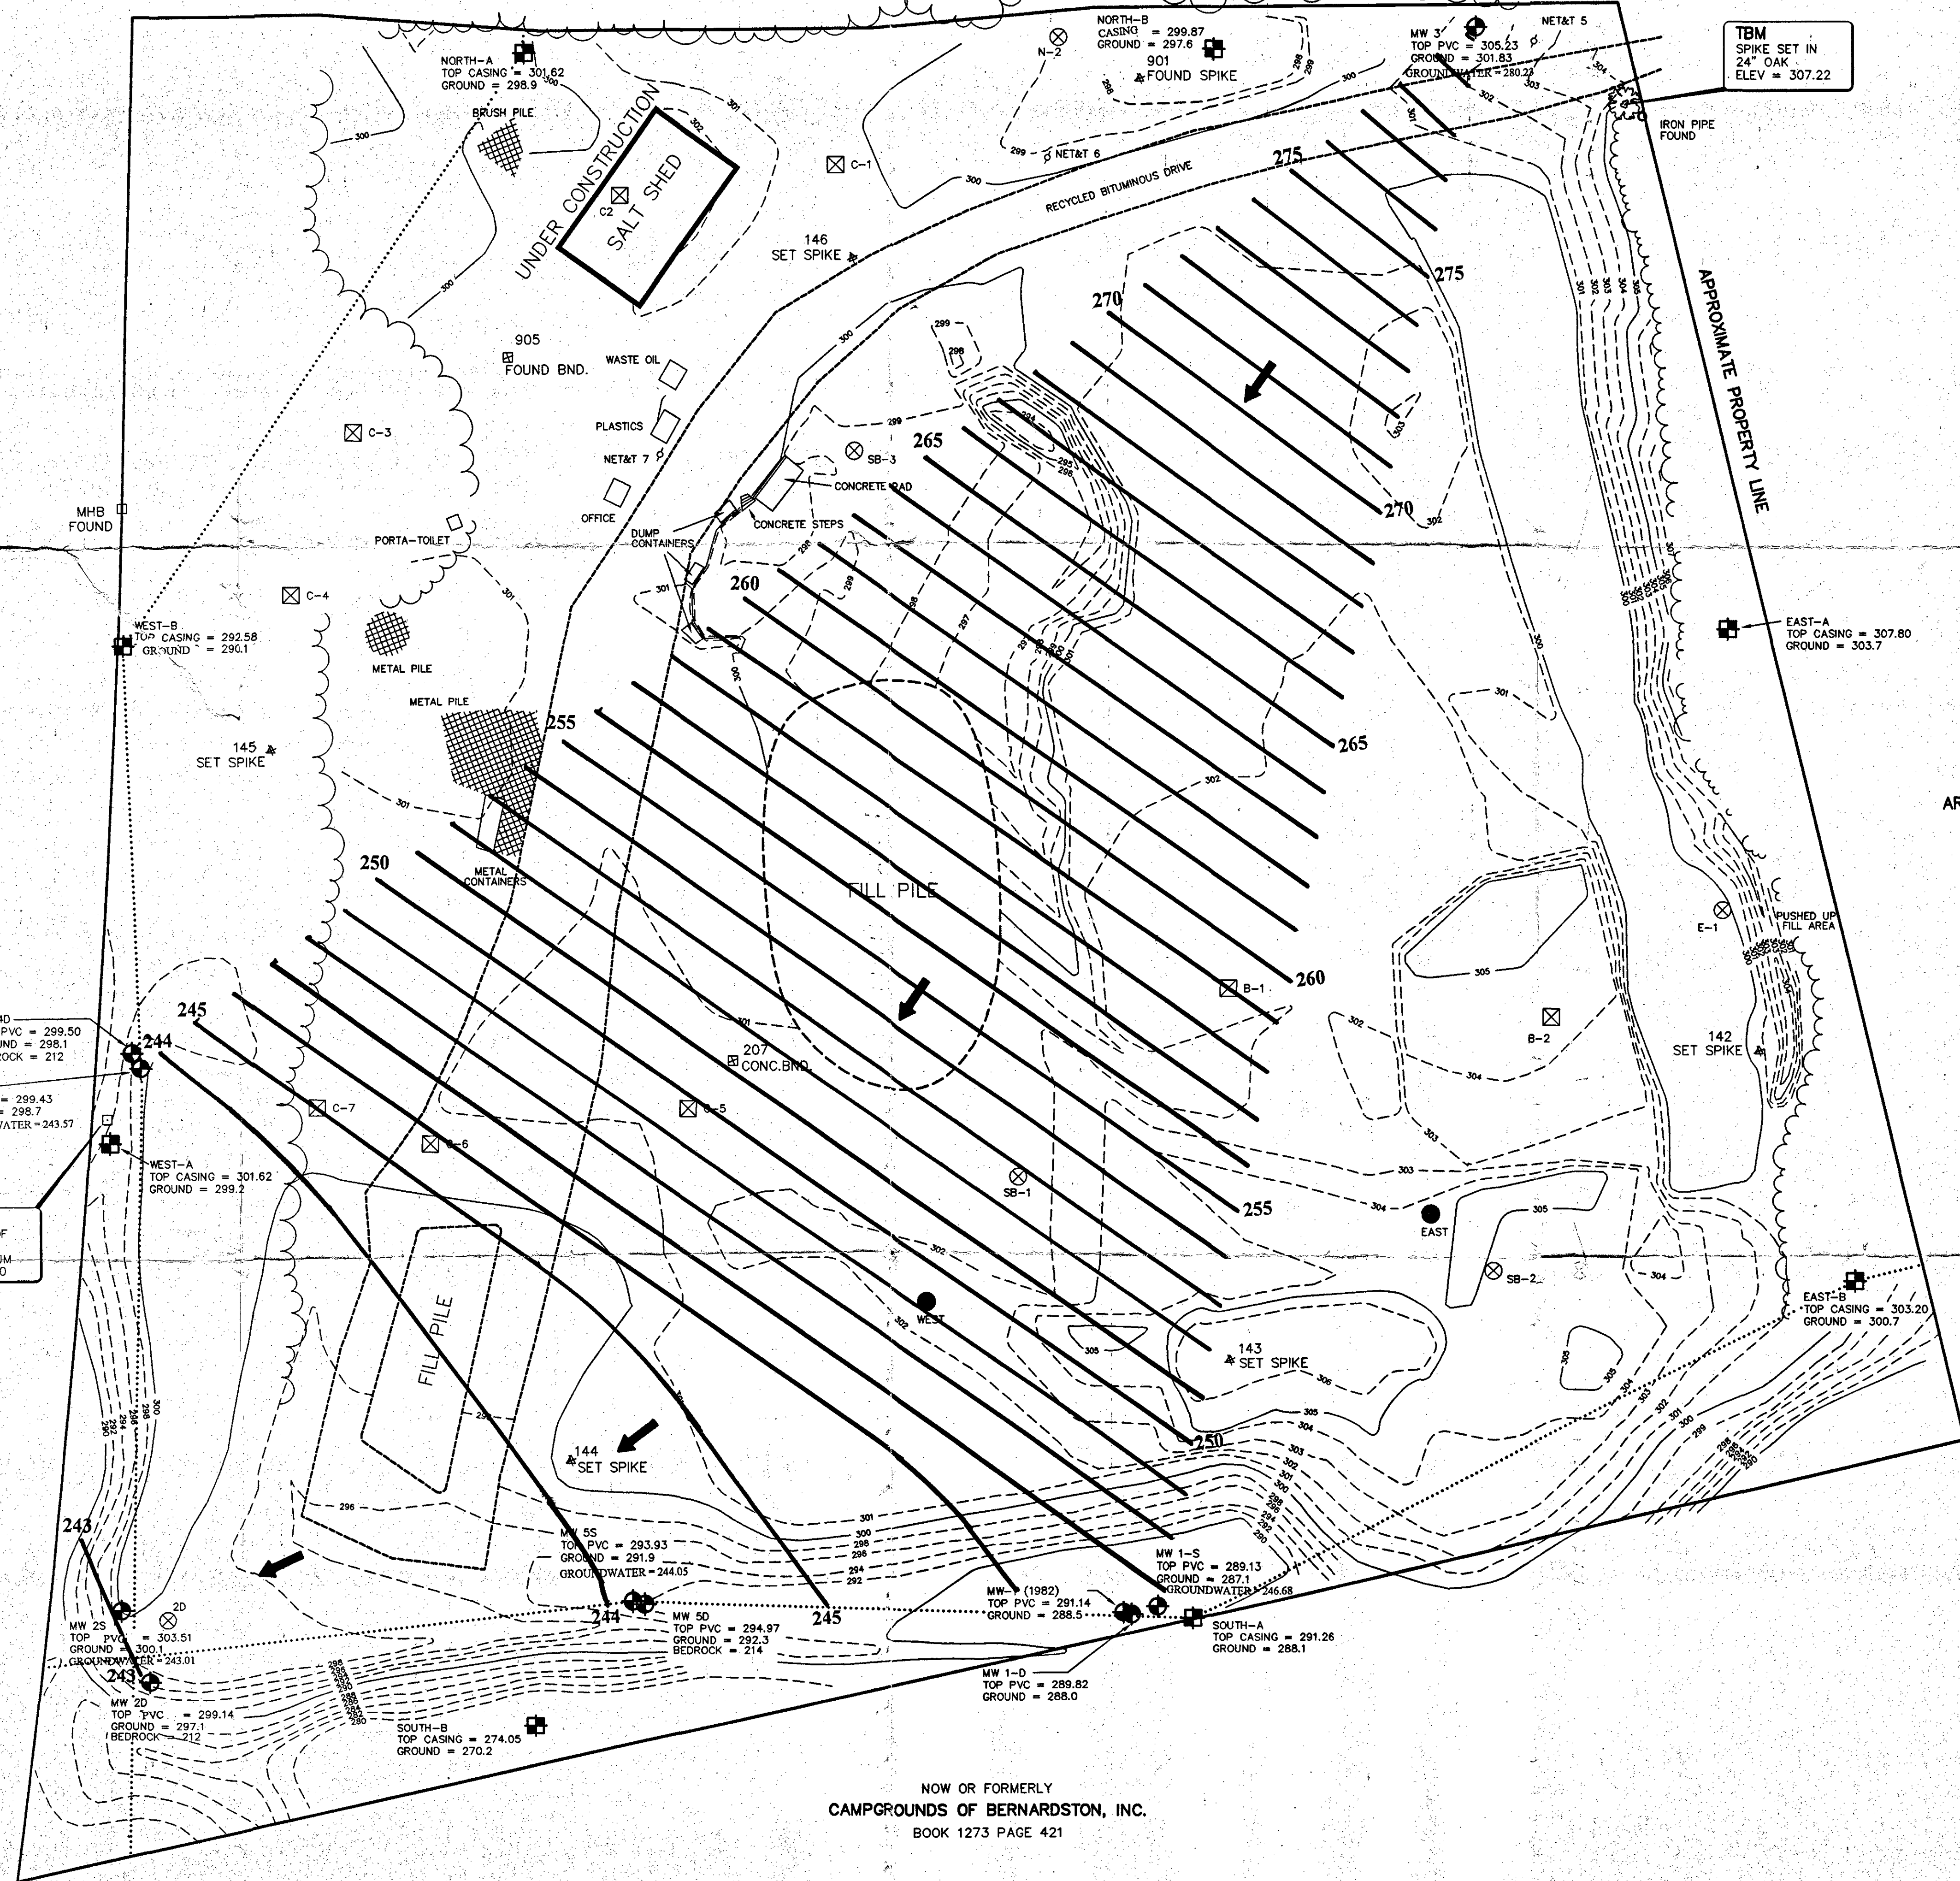

NOW OR FORMERLY  
ARTHUR W. & JEANETTE E. NELSON  
BOOK 1246 PAGE 530

SEE PLAN ENTITLED "TOWN OF BERNARDSTON, MASS.  
LANDFILL SITE PLAN" PREPARED BY GORDON E. AINSWORTH  
AND ASSOCIATES, SHEET 1 OF 2, DATED DEC. 28, 1981.

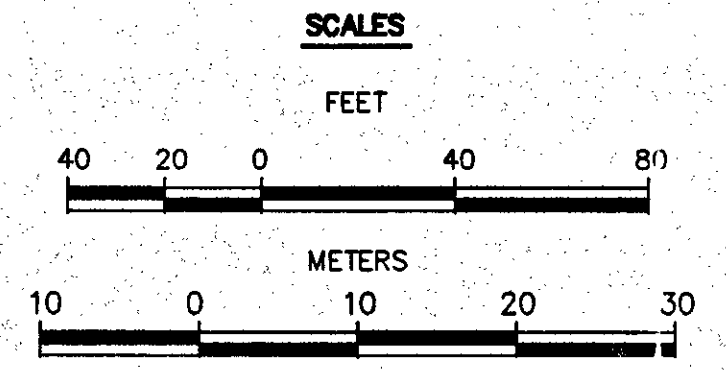

**FIGURE 11**  
**GROUNDWATER CONTOUR MAP**  
**SEASONAL HIGH WATER TABLE**


JOB NO. 2322	FIELD:	PLAN:	SCALE: 1" = 40'
DRAWING NO.:	COMPUTED:	DRAFTED:	CHECKED:

**OMNI ENVIRONMENTAL CORPORATION**  
441 WEST STREET  
AMHERST, MA 01002  
PHONE: (413) 256-0394  
FAX: (413) 256-0690

NOW OR FORMERLY  
CAMPGROUNDS OF BERNARDSTON, INC.  
BOOK 1273 PAGE 421


BOSTON & MAINE CORPORATION

- LEGEND**
- MHB □ CONCRETE BOUND FOUND
  - 901 ▲ TRAVERSE CONTROL POINT
  - TBM □ TEMPORARY BENCHMARK
  - ⊕ SOIL GAS MONITORING WELL
  - - - 1' CONTOUR
  - - - 5' CONTOUR
  - ⊕ GROUNDWATER MONITORING WELL
  - ⊗ SOIL BORING (NO WELL)
  - ⊙ TEST PIT
  - LANDFILL GAS SAMPLING POINT
  - ..... GEOLOGIC CROSS SECTION
  - ➔ ESTIMATED GROUNDWATER FLOW DIRECTION

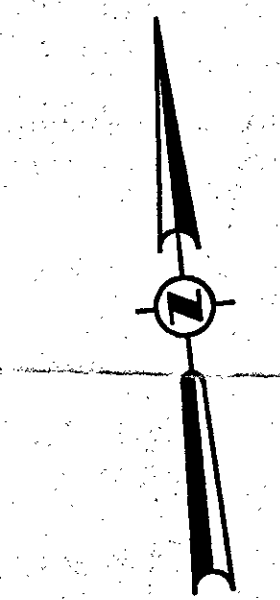


NOW OR FORMERLY  
ARTHUR W. & JEANETTE E. NELSON  
BOOK 1246 PAGE 530

SEE PLAN ENTITLED "TOWN OF BERNARDSTON, MASS.  
LANDFILL SITE PLAN" PREPARED BY GORDON E. AINSWORTH  
AND ASSOCIATES, SHEET 1 OF 2, DATED DEC. 28, 1981.

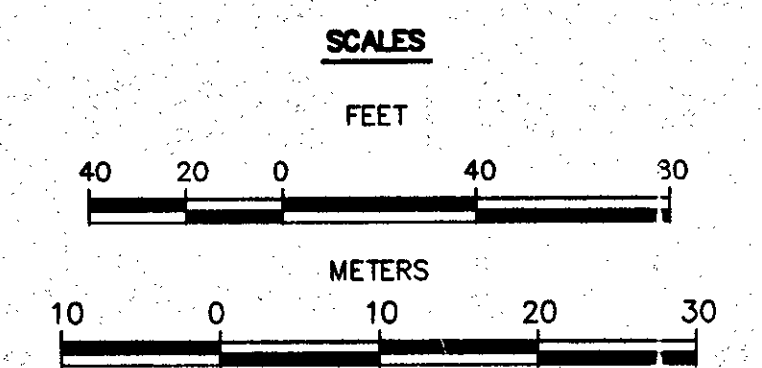

**FIGURE 12  
GROUNDWATER CONTOUR MAP  
SEASONAL LOW WATER TABLE**

JOB NO. 2322	FIELD:	PLAN:	SCALE: 1" = 40'
DRAWING NO.:	COMPUTED:	DRAFTED:	CHECKED:
<b>OMNI ENVIRONMENTAL CORPORATION</b>			441 WEST STREET AMHERST, MA 01002 PHONE: (413)256-0394 FAX: (413)256-0690

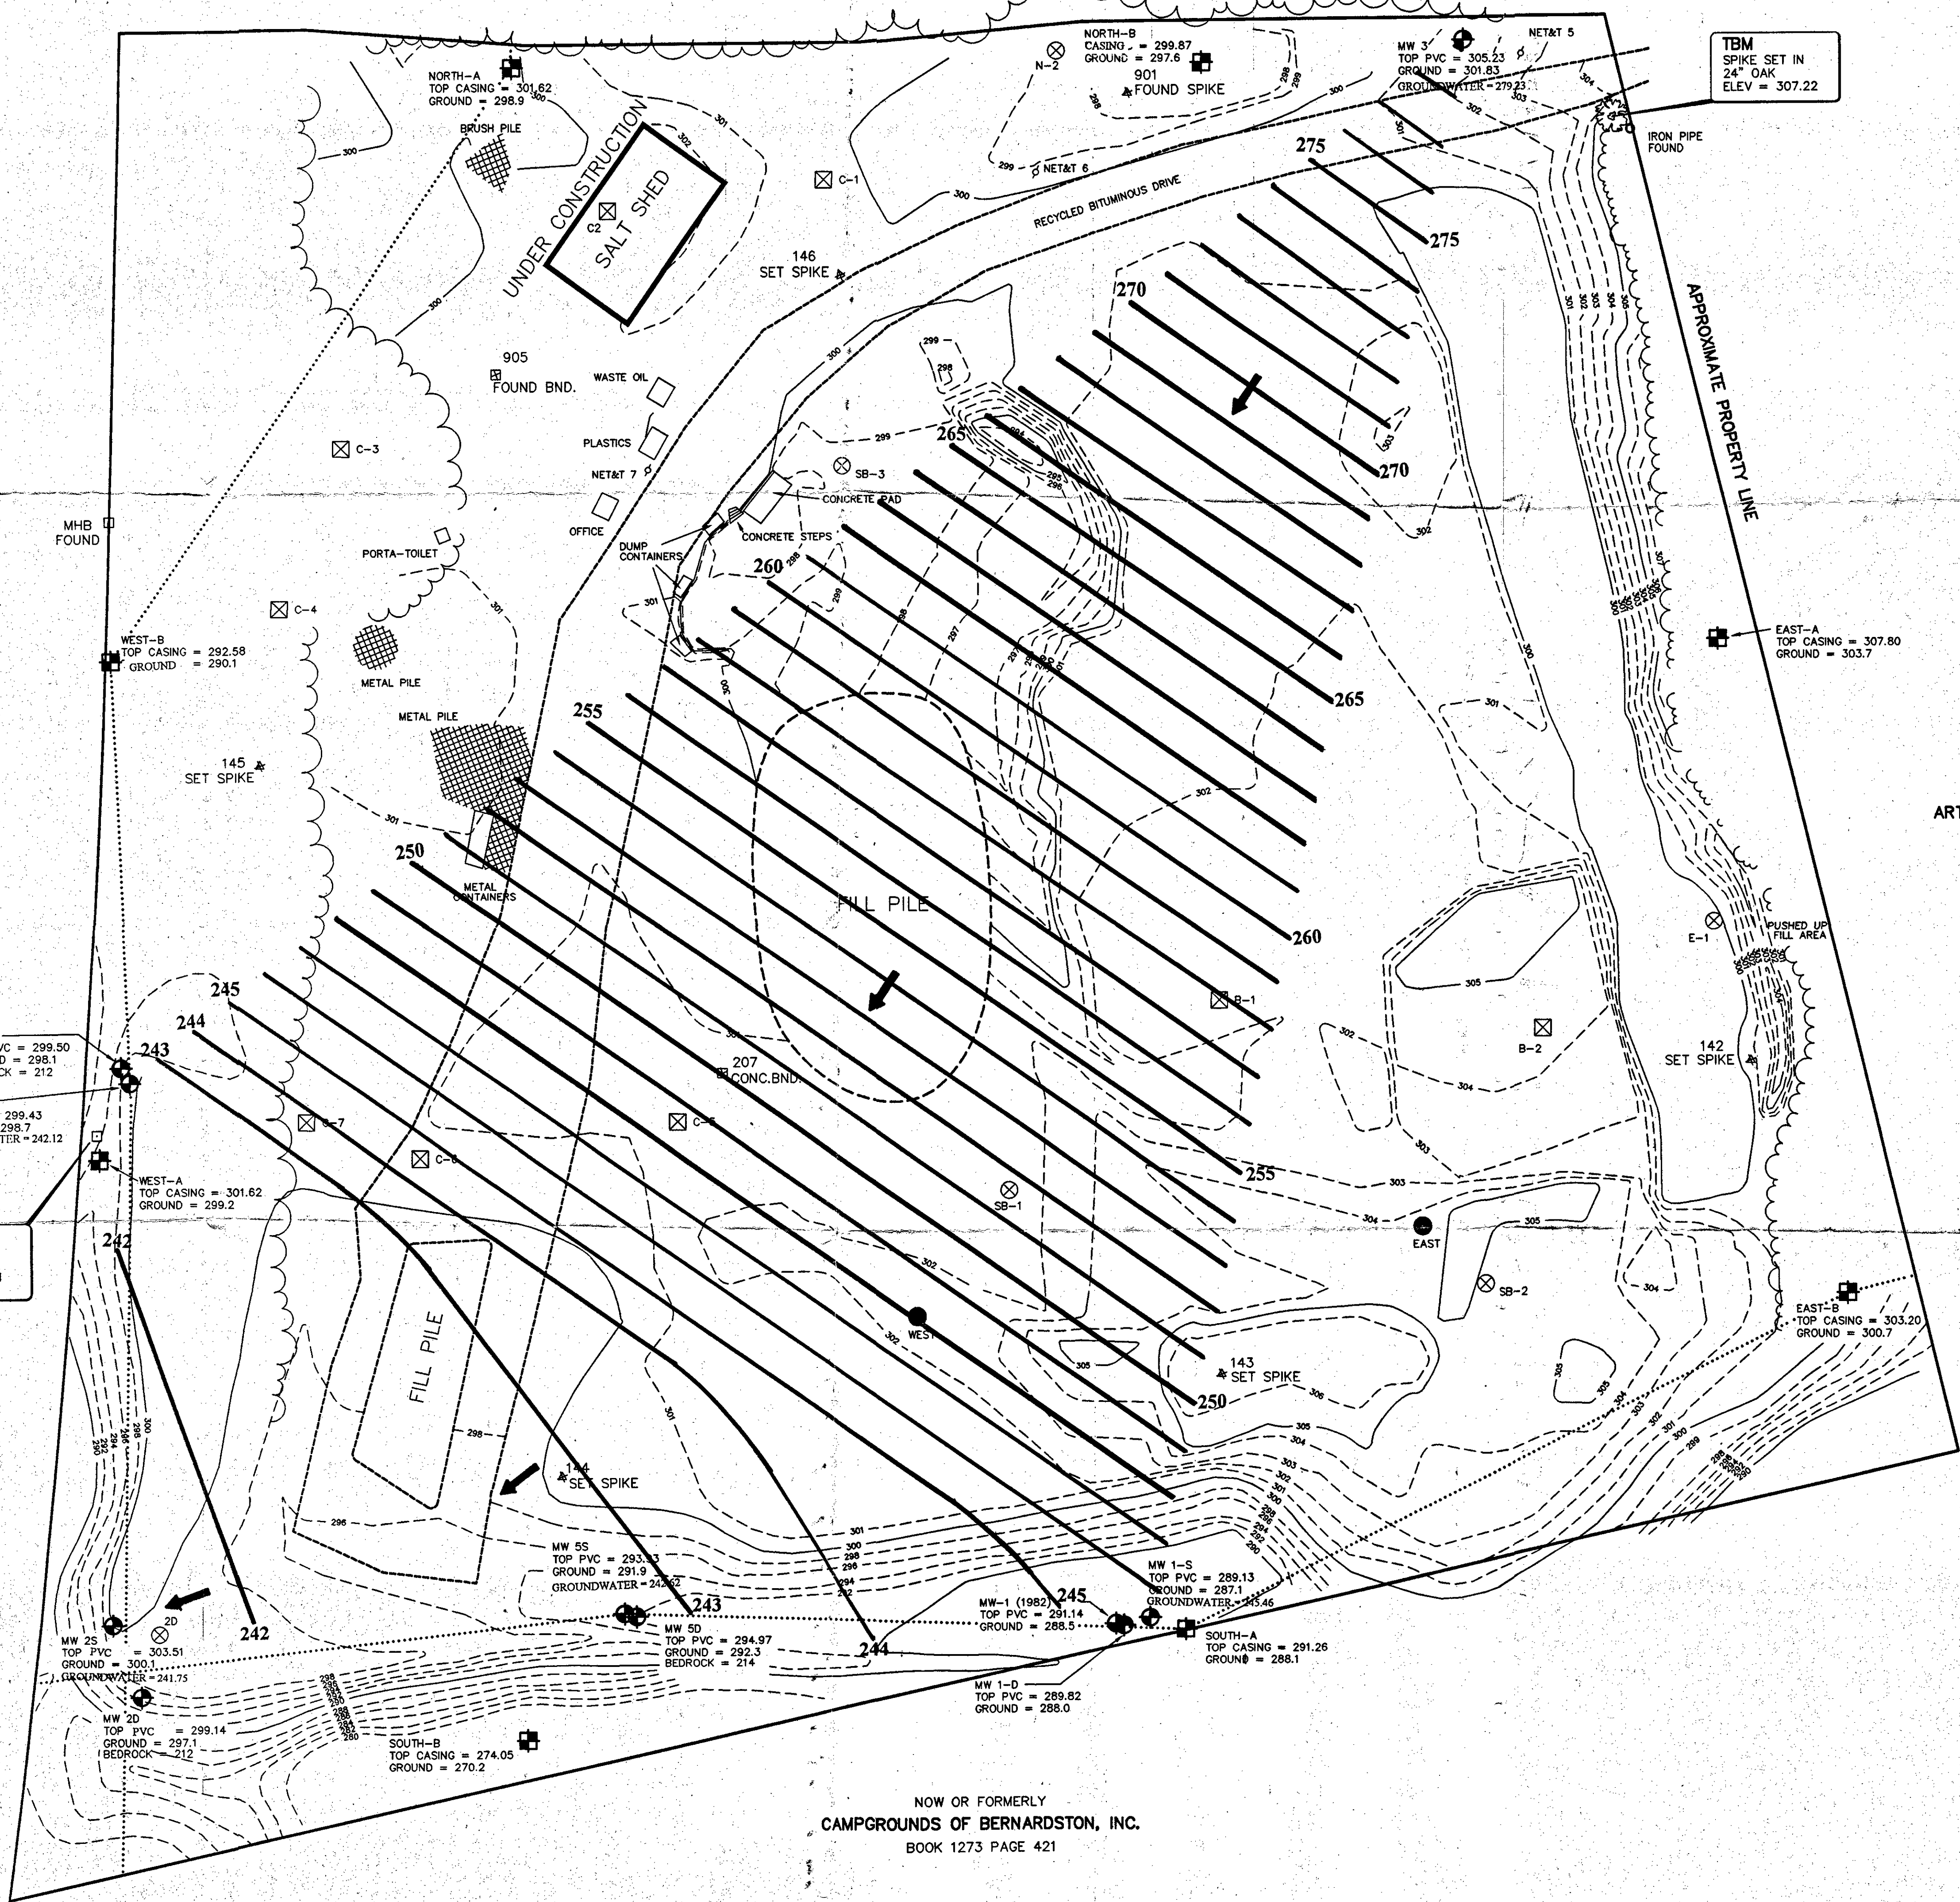

INTERSTATE ROUTE 91

NOW OR FORMERLY  
CAMPGROUNDS OF BERNARDSTON, INC.  
BOOK 1273 PAGE 421